


# HIDE KIT SERIES

## DRAIN COVERS

H I D E<sup>®</sup>

### CROSS SECTION VIEW OF COMPLETED DRAIN COVER INSTALL

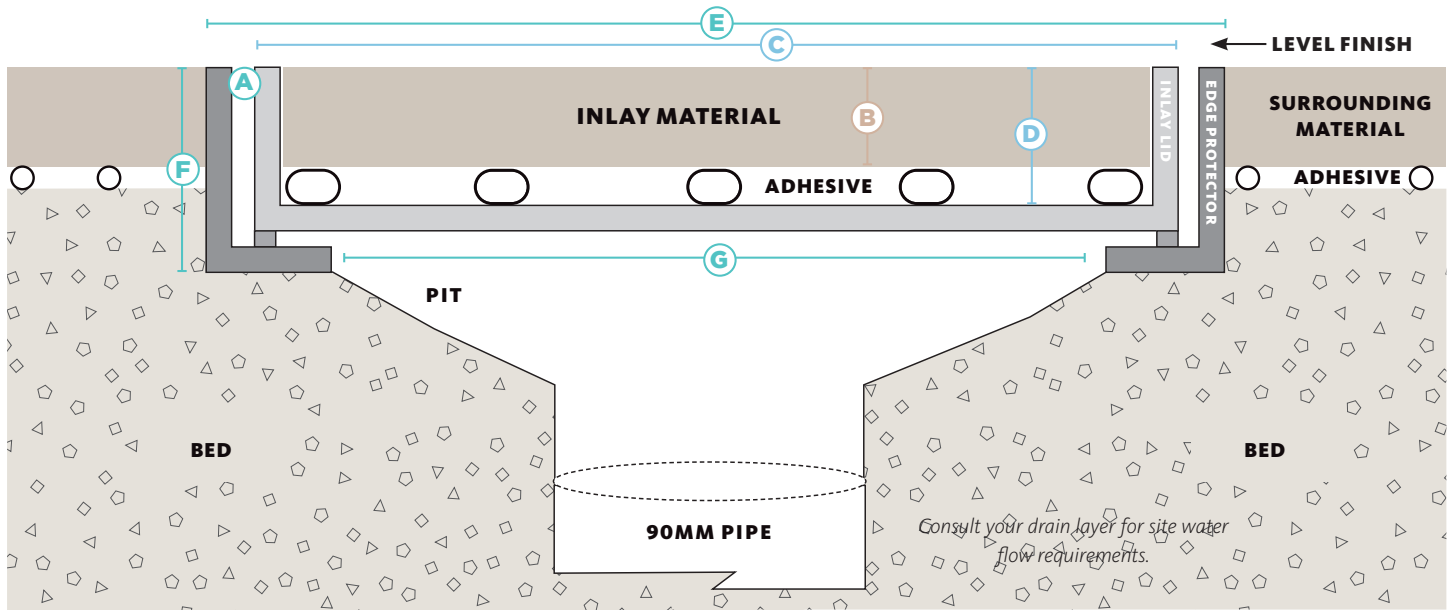

### 314mm Drain Cover Kit

HIDE KIT	MATERIAL THICKNESS	INLAY LID		EDGE PROTECTOR FRAME		
PRODUCT ORDER CODE	mm	SIZE	INTERNAL DEPTH	SIZE	EXTERNAL DEPTH	UNDERSIDE OPENING
A	B	C	D	E	F	G
HDC314-10	8-11	300 sq.	12	314 sq.	23	260 sq.
HDC314-20	15-22		23		33	
HDC314-30	25-32		33		43	
HDC314-40	35-42		43		53	

Drain cover concrete wet-pour

HDCON314-40	43	300 sq.	43	314 sq.	53	260 sq.
-------------	----	---------	----	---------	----	---------

### 342mm Drain Cover Kit

HDC342-10	8-11	328 sq.	12	342 sq.	23	288 sq.
HDC342-20	15-22		23		33	
HDC342-30	25-32		33		43	
HDC342-40	35-42		43		53	

Drain cover concrete wet-pour

HDCON342-40	43	328 sq.	43	342 sq.	53	288 sq.
-------------	----	---------	----	---------	----	---------

### 656mm Drain Cover Kit

HDC656-20	15-22	642 sq.	23	656 sq.	33	602 sq.
HDC656-30	25-32		33		43	

*HIDE products are recommended for use in pedestrian traffic areas only.*

*Information correct at time of printing, changes may be made without notice. Modifications and updates can be viewed on our website - [www.skimmerlids.com.au](http://www.skimmerlids.com.au)*